


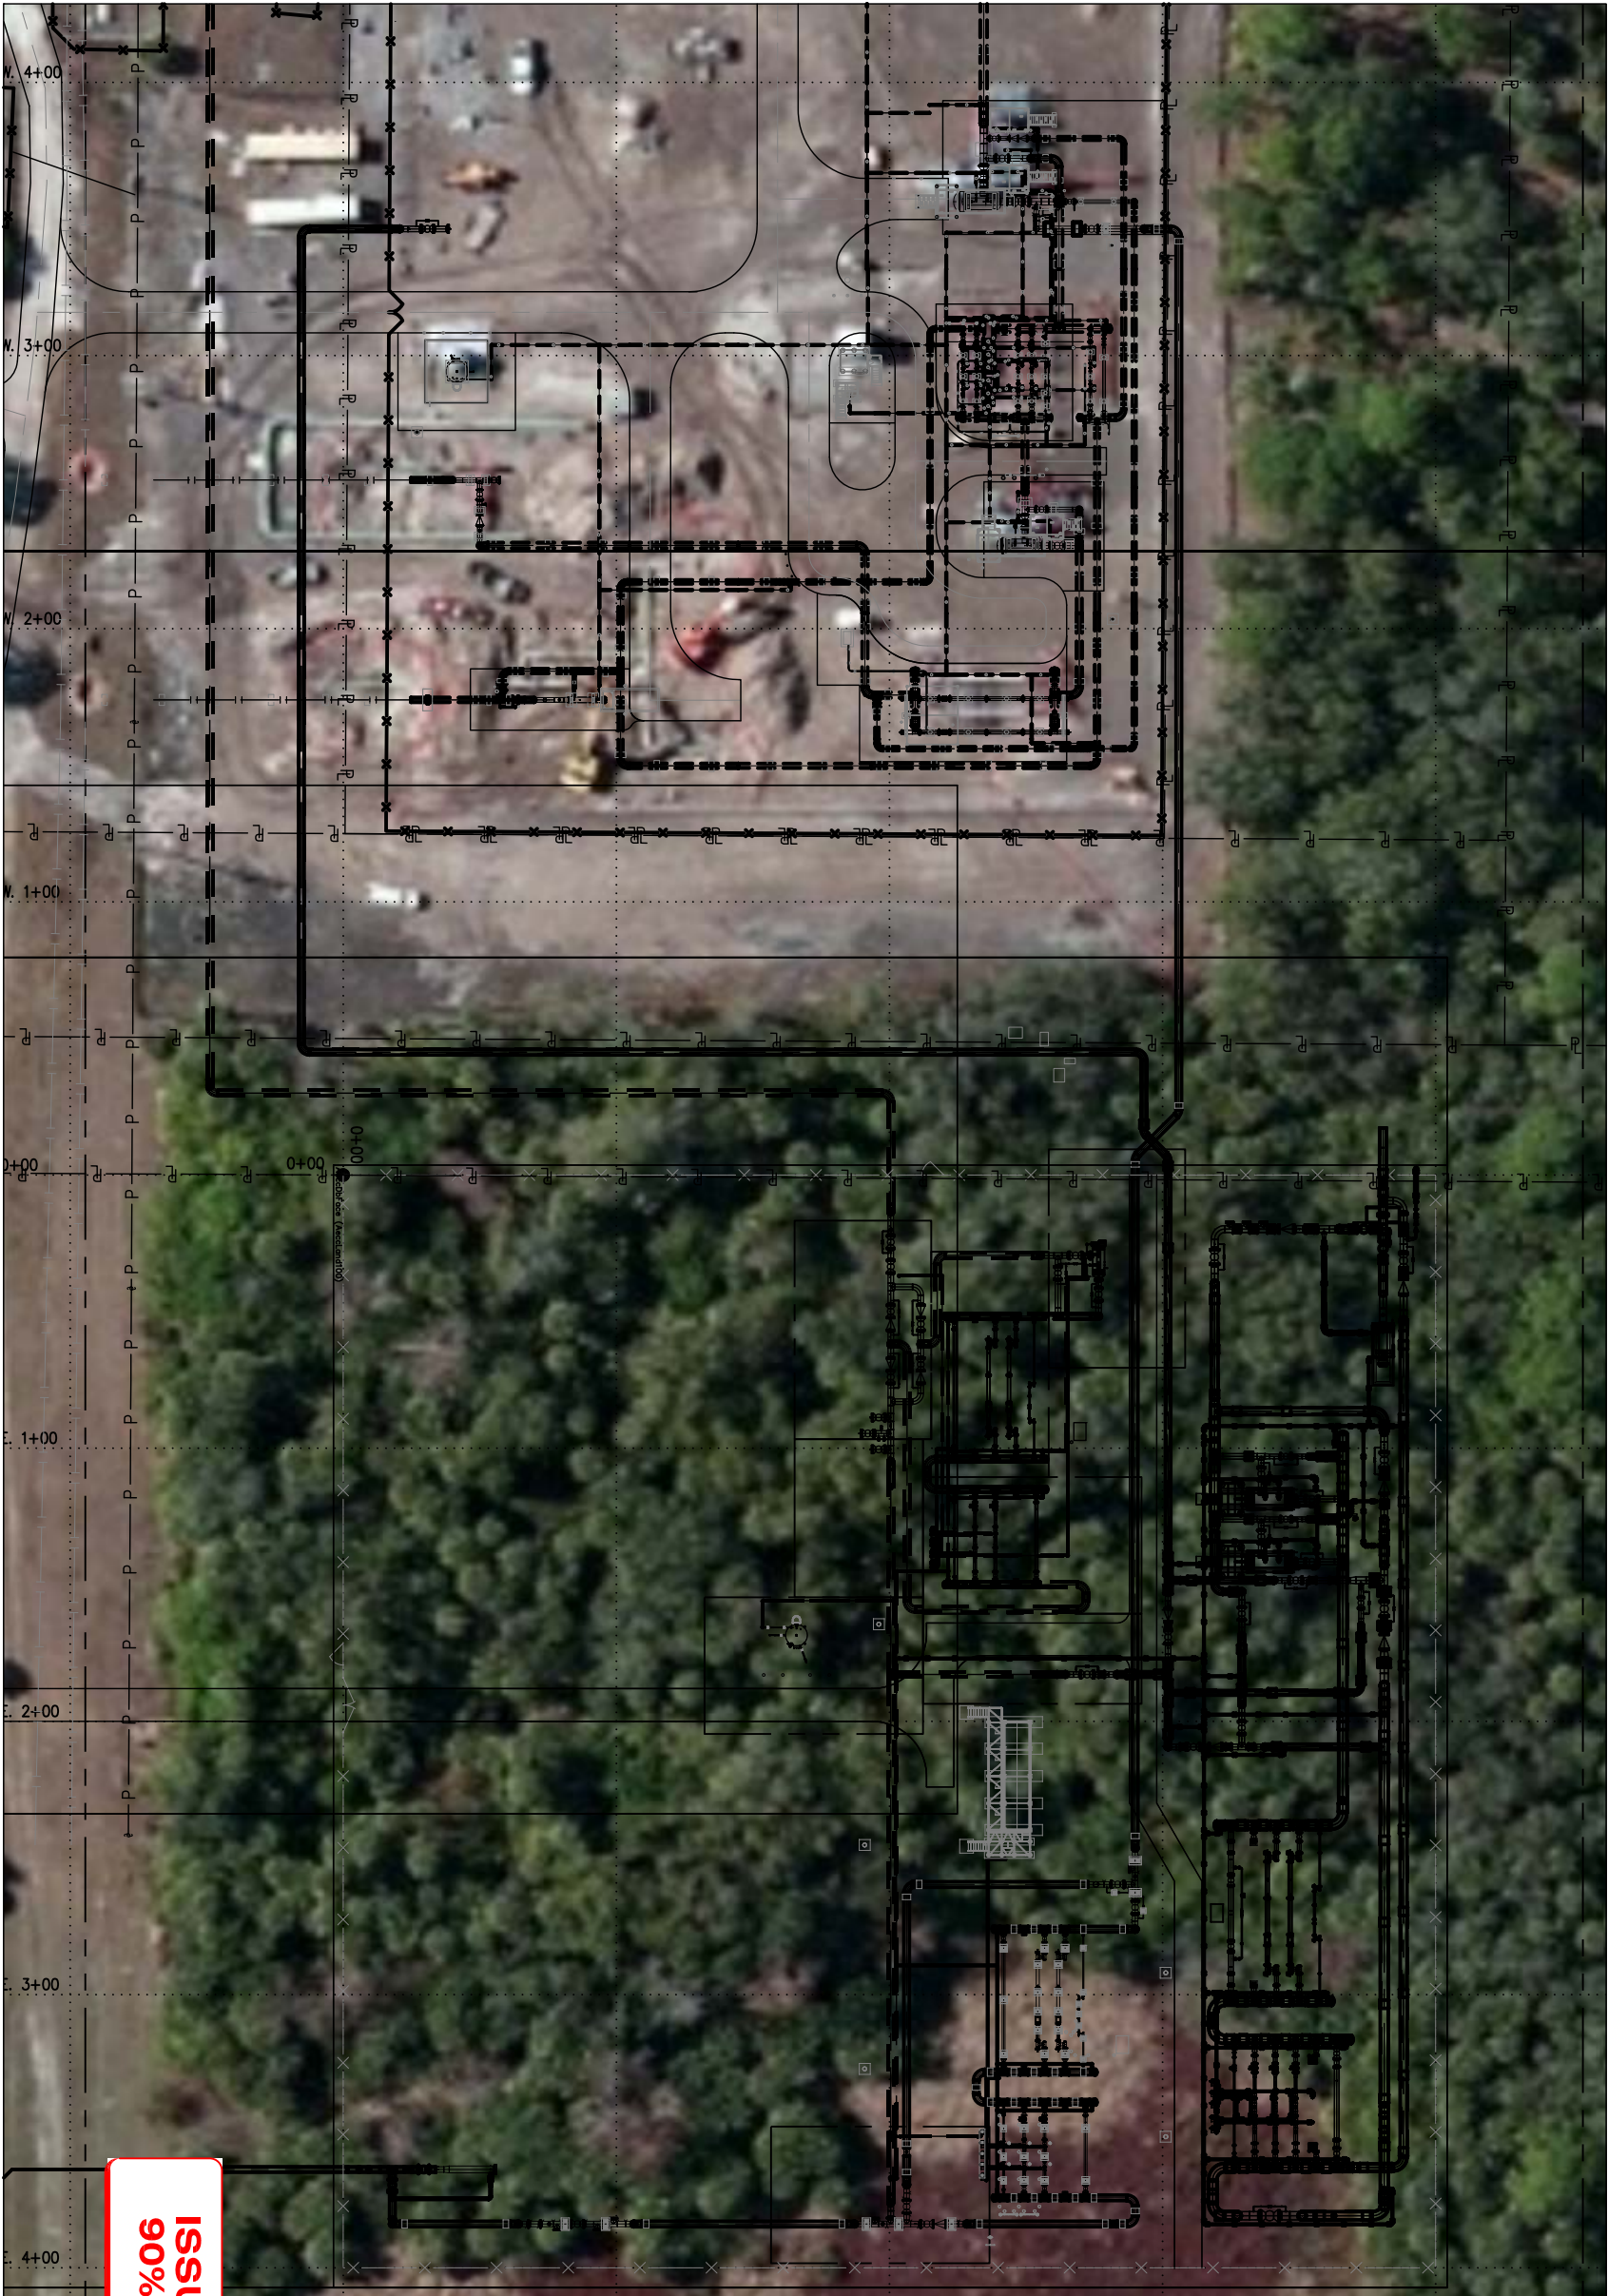

										PROJECT NO. 21040									
										PREVIOUS DWG. NO.									
										SHEET 1 OF 1									
										DWG. NO.									
										MARTIN COUNTY, FLORIDA									
										MARTIN GAS YARD									
										MECHANICAL									
										PIPING PLAN									
										M&R STATION									
										FLORIDA SOUTHEAST CONNECTION									
										21040									
										P.L./STA. NO.									
										CONSTRUCTION YEAR									
										2014									
										DATE									
										BY									
										DATE									
										BY									
										DATE									
										DATE									
